


Key

01A ADVANCED WARNING ACCESS TO ROAD AHEAD CLOSED ON ___ TO ___ FOR ___ DAY(S) FROM TO ___	01 FFORDD AR GAU ROAD CLOSED P7105 750mm	02 	04 Traffig y gwyriad Diverted traffic	06 Traffig y gwyriad Diverted traffic	08 Gwyriad Diversion	10 FFORDD YMLAEN AR GAU ROAD AHEAD CLOSED	12 Traffig y Gwyriad Diverted Traffic	14 Traffig y Gwyriad Diverted Traffic	15 FFORDD YMLAEN AR GAU MYNEDIAD I BRESWYLWYR YN UNIG ROAD AHEAD CLOSED RESIDENT ACCESS ONLY
		03 DIWEDD y gwyriad Diversion ENDS	05 Traffig y gwyriad Diverted traffic	07 Gwyriad Diversion	09 Gwyriad Diversion	11 Traffig y Gwyriad Diverted Traffic	13 Traffig y Gwyriad Diverted Traffic		

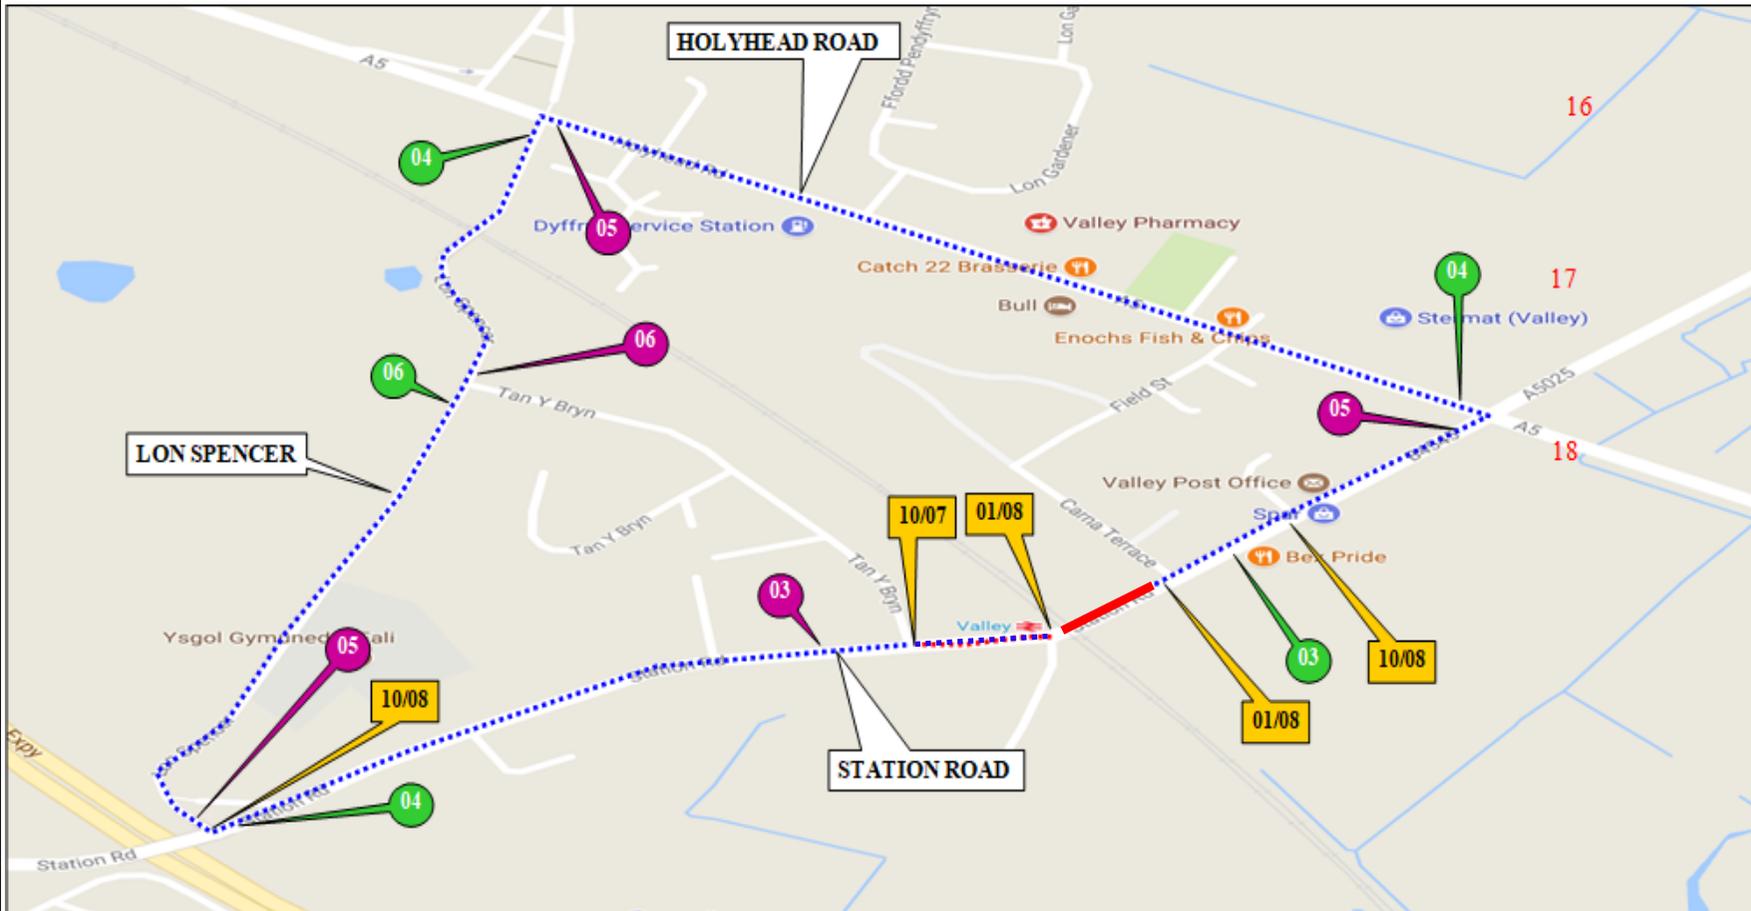

16	FFORDD YMLAEN AR GAU ROAD AHEAD CLOSED	
17	FFORDD YMLAEN AR GAU ROAD AHEAD CLOSED	
18		
19		

Barriers, cones and flashing lamps required each end of road closure

© Contains OS data Crown copyright and database rights 2020



Sunbelt Rentals UK (Traffic Management)
Kemble Airfield Enterprise Park
Cirencester Road
Kemble
GL7 6BQ
☎ 03700 500 792
📠 0845 004 7105

Note

- All equipment shall be approved and shall comply with the Department Of Transport specification MCE0111. This drawing does not show the normal road works signage that will be required as per Chapter 8.
- All signs to be in accordance with TSGRD 2002 and to minimum class retroreflective.
- Minimum height of lettering to be 60mm and sign boards to be 1000mm (750mm where appropriate).
This drawing is protected by copyright and the information contained therein is confidential.
This drawing may not be copied and the information therein may not be used, or disclosed to a third party, wholly or in part with the written permission of Sunbelt Rentals UK (Traffic Management).

CROWN COPYRIGHT DATA REPRODUCED BY PERMISSION OF THE CONTROLLER OF HMSO

CLIENT DETAILS NETWORKRAIL	REP/DEPOT PMM/219	DRAWN BY PMM	ADDRESS VALLEY CROSSING LL65 3EW		
AMEND # 00	SHEET # 1 OF 1	DATE 11/08/2021			
TIME OF WORKS					
OFF PEAK 0930-1530	NIGHT 2100-0600	WEEKEND SAT/SUN	WEEKDAY MON-FRI	24HR WORKS	BUS ROUTE AFFECTED
	✓	✓			✓

	ROAD CLOSURE		CLOCKWISE DIVERSION
	DIVERSION		ANTI-CLOCKWISE DIVERSION
			ROAD CLOSURE SIGN
ROAD CLOSURE LENGTH (APPROX)		70 M	
ROAD CLOSURE WIDTH (APPROX)		6 M	
HIRE ADVICE		219-S004108	