
FOOTPATH CLOSURE

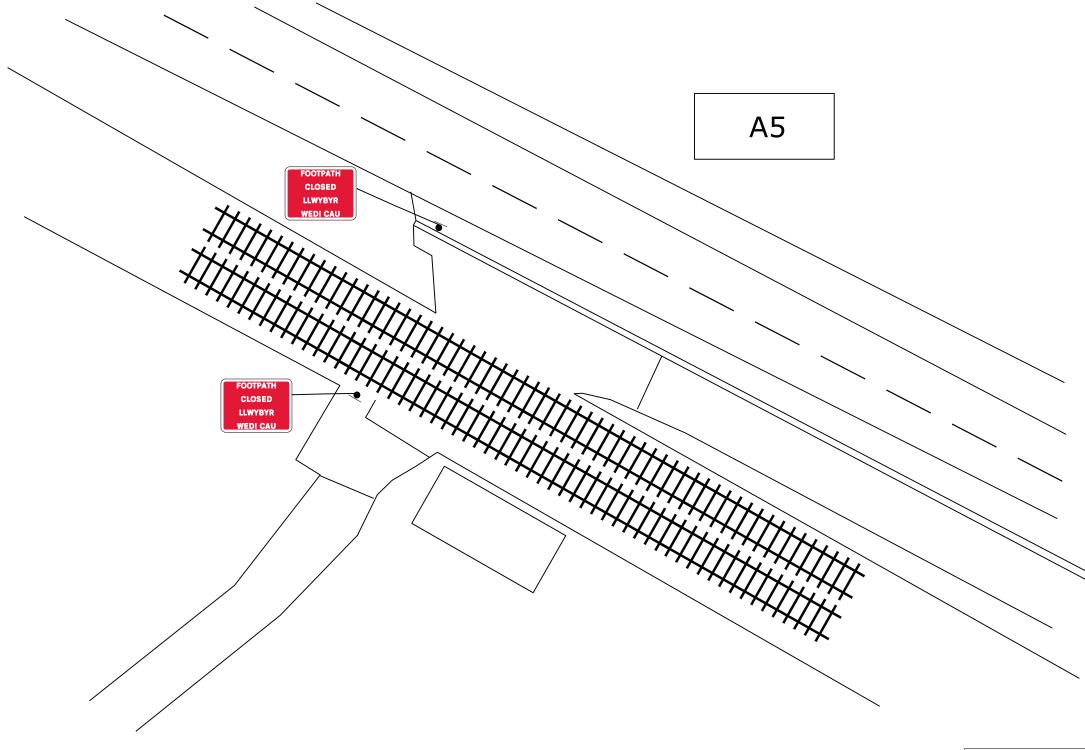




Notes: PRIVATE ROAD

219-S007314	Client: NETWORKRAIL		DETA
17-10-2023	Site Location / Drawing Title		Running
PM-219	Cleifiog Uchaf Crossing, off		Hard Shoulde
xx/xxx	Holyhead Road, Anglesey		Verge
Civils Works	LL65 3AF		Notes:
001			should 2) Traff
xx/xxx	///: wha	at.three.words	BS EN The
xx/xx/xxxx	Scale	NOT TO SCALE	Sunt
1 of 1	OS Licence No	OI-xxxxxxxx	Cod
	17-10-2023 PM-219 xx/xxx Civils Works 001 xx/xxx xx/xxxxxxxxxxxxxxxxxxxxxxxxx	17-10-2023 Site Locatio PM-219 Cleifiog Ucha xx/xxx Holyhead Ro Civils Works 001 xx/xxx ///: wha xx/xx/xxxx Scale	17-10-2023 Site Location / Drawing Title PM-219 Cleifiog Uchaf Crossing, off xx/xxx Holyhead Road, Anglesey LL65 3AF 001 xx/xxx ///: what.three.words xx/xxxx Scale NOT TO SCALE


ie information in this drawing may not be copied or used by third parties without written consent from inbelt Rentals Itd (Traffic Management). This layout is for installation by NRSWA, Lantra 12A,12B,12C,12D allifed persons. All works shall be in accordance with Safety at Street Works and Road Works, A ide of Practice 2013 & Chapter 8



DETAIL C1 (G)

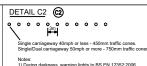



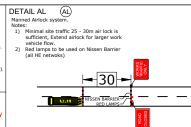



THIS DOCUMENT IS UNCONTROLLED WHEN PRINTED The electronic version of this document is the approved and most current. Any printed version is uncontrolled and may not be current.